



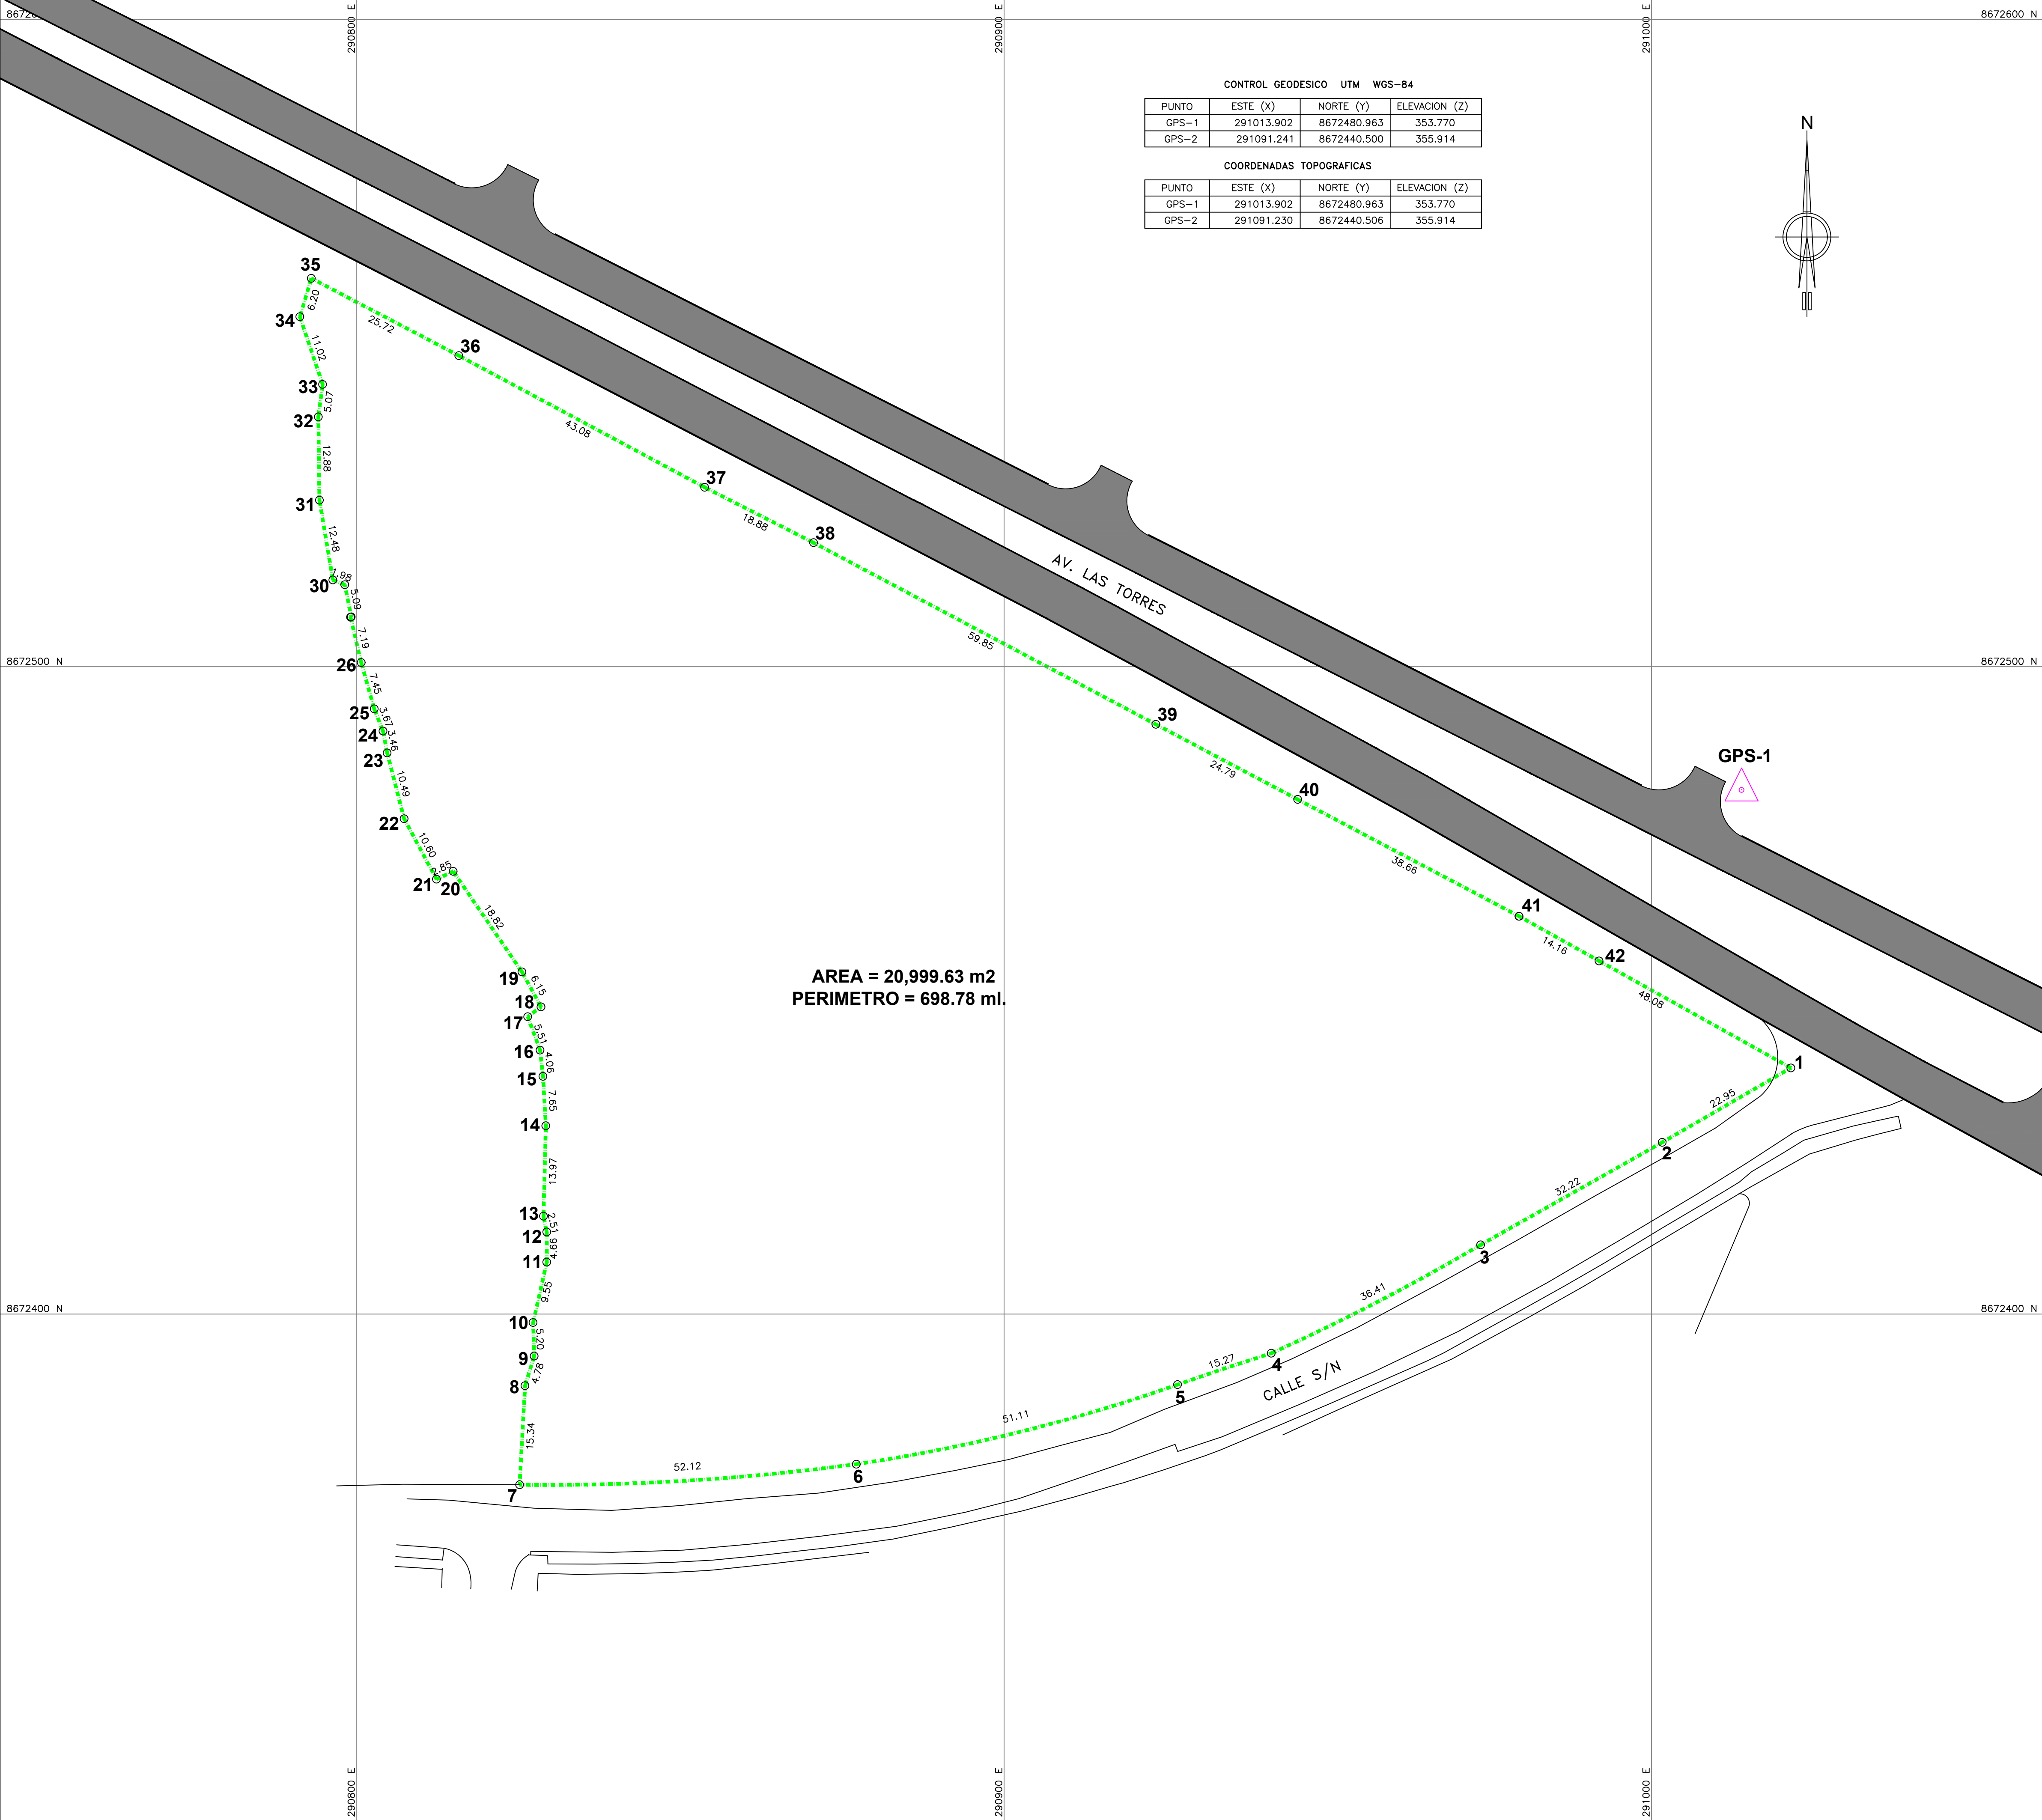

CONTROL GEODESICO UTM WGS-84			
PUNTO	ESTE (X)	NORTE (Y)	ELEVACION (Z)
GPS-1	291013.902	8672480.963	353.770
GPS-2	291091.241	8672440.500	355.914

COORDENADAS TOPOGRAFICAS			
PUNTO	ESTE (X)	NORTE (Y)	ELEVACION (Z)
GPS-1	291013.902	8672480.963	353.770
GPS-2	291091.230	8672440.506	355.914

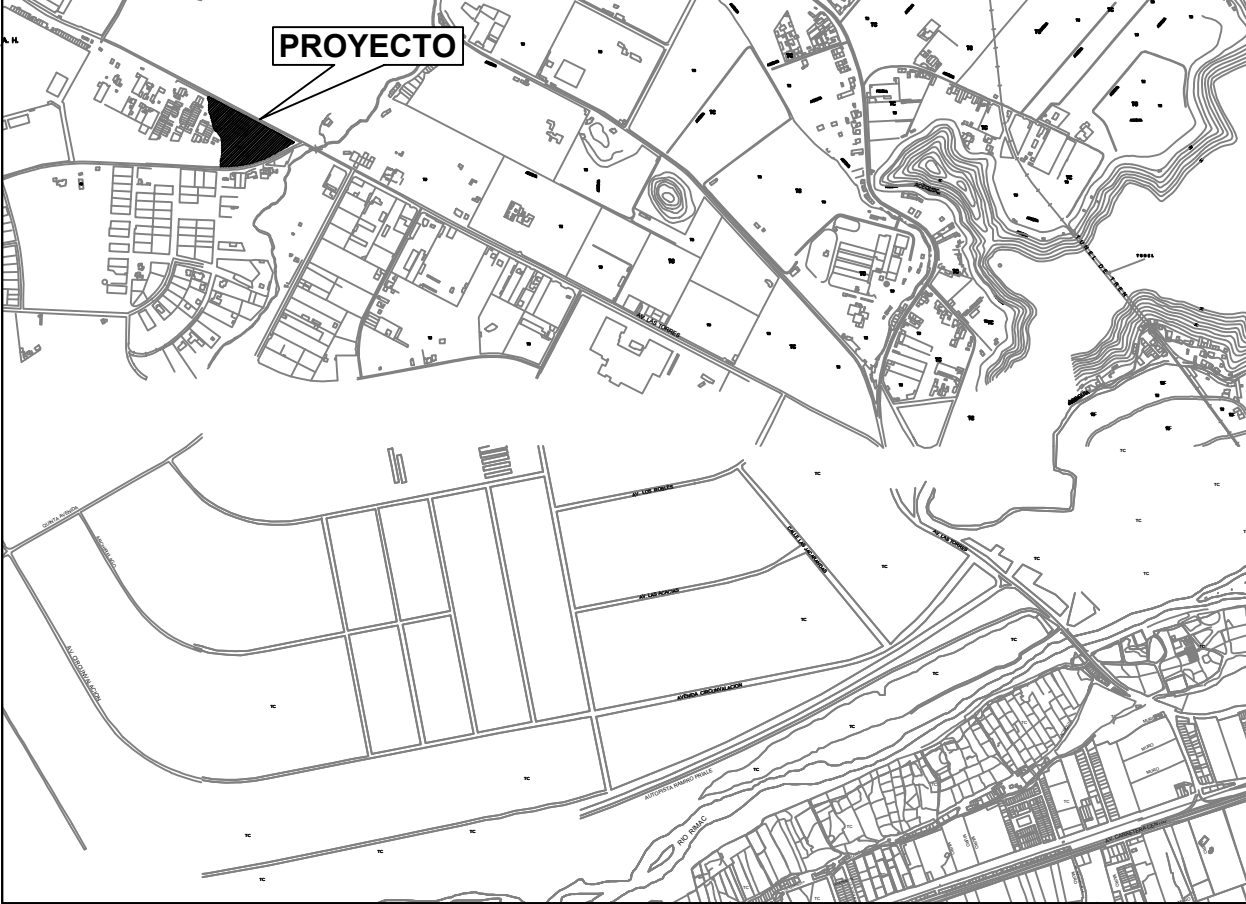

UBICACION

ESCALA 1/20,000

CUADRO DE DATOS TECNICOS

VERTICE	LADO	DISTANCIA	ANG. INTERNO	ESTE (X)	NORTE (Y)
1	1-2	22.95	59°14'14"	291021.5221	8672438.0188
2	2-3	32.22	178°21'9"	291001.6588	8672426.5160
3	3-4	36.41	177°57'58"	290973.5982	8672410.6869
4	4-5	15.27	171°5'31"	290941.2740	8672393.9362
5	5-6	51.11	175°25'52"	290926.7901	8672389.0940
6	6-7	52.12	169°35'48"	290877.1794	8672376.8013
7	7-8	15.34	83°20'14"	290825.1588	8672373.6074
8	8-9	4.78	166°0'42"	290826.0015	8672388.9216
9	9-10	5.20	198°51'15"	290827.4089	8672393.4856
10	10-11	9.55	165°34'58"	290827.2530	8672398.6856
11	11-12	4.66	192°40'58"	290829.3530	8672408.0032
12	12-13	2.51	191°43'31"	290829.3544	8672412.6604
13	13-14	13.97	166°47'48"	290828.8458	8672415.1153
14	14-15	7.65	184°44'57"	290829.2104	8672429.0772
15	15-16	4.06	183°7'41"	290828.7763	8672436.7158
16	16-17	5.51	193°52'53"	290828.3248	8672440.7527
17	17-18	2.57	106°20'20"	290826.4150	8672445.9261
18	18-19	6.15	262°4'18"	290828.4750	8672447.4561
19	19-20	18.82	185°41'44"	290825.5236	8672452.8531
20	20-21	2.85	260°58'43"	290814.9000	8672468.3868
21	21-22	10.60	92°48'23"	290812.3281	8672467.1685
22	22-23	10.49	166°16'45"	290807.3245	8672476.5185
23	23-24	3.46	176°26'11"	290804.7108	8672486.6742
24	24-25	3.67	190°43'1"	290804.0587	8672490.0702
25	25-26	7.45	174°7'4"	290802.7089	8672493.4819
26	26-27	7.19	177°34'45"	290800.6927	8672500.6529
27	27-28	.12	92°49'40"	290799.0407	8672507.6507
28	28-29	5.09	265°14'20"	290799.1560	8672507.6840
29	29-30	1.98	236°50'40"	290798.1536	8672512.6782
30	30-31	12.48	121°23'0"	290796.3149	8672513.4138
31	31-32	12.88	171°9'4"	290794.2379	8672525.7235
32	32-33	5.07	171°43'48"	290794.0742	8672538.5994
33	33-34	11.02	206°10'13"	290794.7395	8672543.6248
34	34-35	6.20	144°45'41"	290791.2186	8672554.0695
35	35-36	25.72	78°56'50"	290792.9899	8672560.0075
36	36-37	43.08	179°28'55"	290815.7661	8672548.0687
37	37-38	18.88	181°12'15"	290853.7426	8672527.7225
38	38-39	59.85	178°0'47"	290870.5698	8672519.1573
39	39-40	24.79	180°4'1"	290923.4333	8672491.0926
40	40-41	38.66	180°4'22"	290945.3437	8672479.4934
41	41-42	14.16	178°39'42"	290979.5328	8672461.4495
42	42-43	14.16	0°0'0"	290991.8972	8672454.5499
43	43-1	48.08	0°0'0"	290979.5328	8672461.4495

AREA = 20,999.63 m2
PERIMETRO = 698.78 m.

REV. N°	FECHA	DESCRIPCION	REVISO	APROBO	
SOLICITANTE: INVERSIONES EL PINO S.A.					
PLANO: PERIMETRICO			PLANO N°: PP-01		
FECHA: AGOS-2012			ESCALA: 1/500		
DEPARTAMENTO: LIMA		PROVINCIA: LIMA		SISTEMA: WGS-84	
DISTRITO: LURIGANCHO CHOSICA		ZONA: AV. LAS TORRES			

