

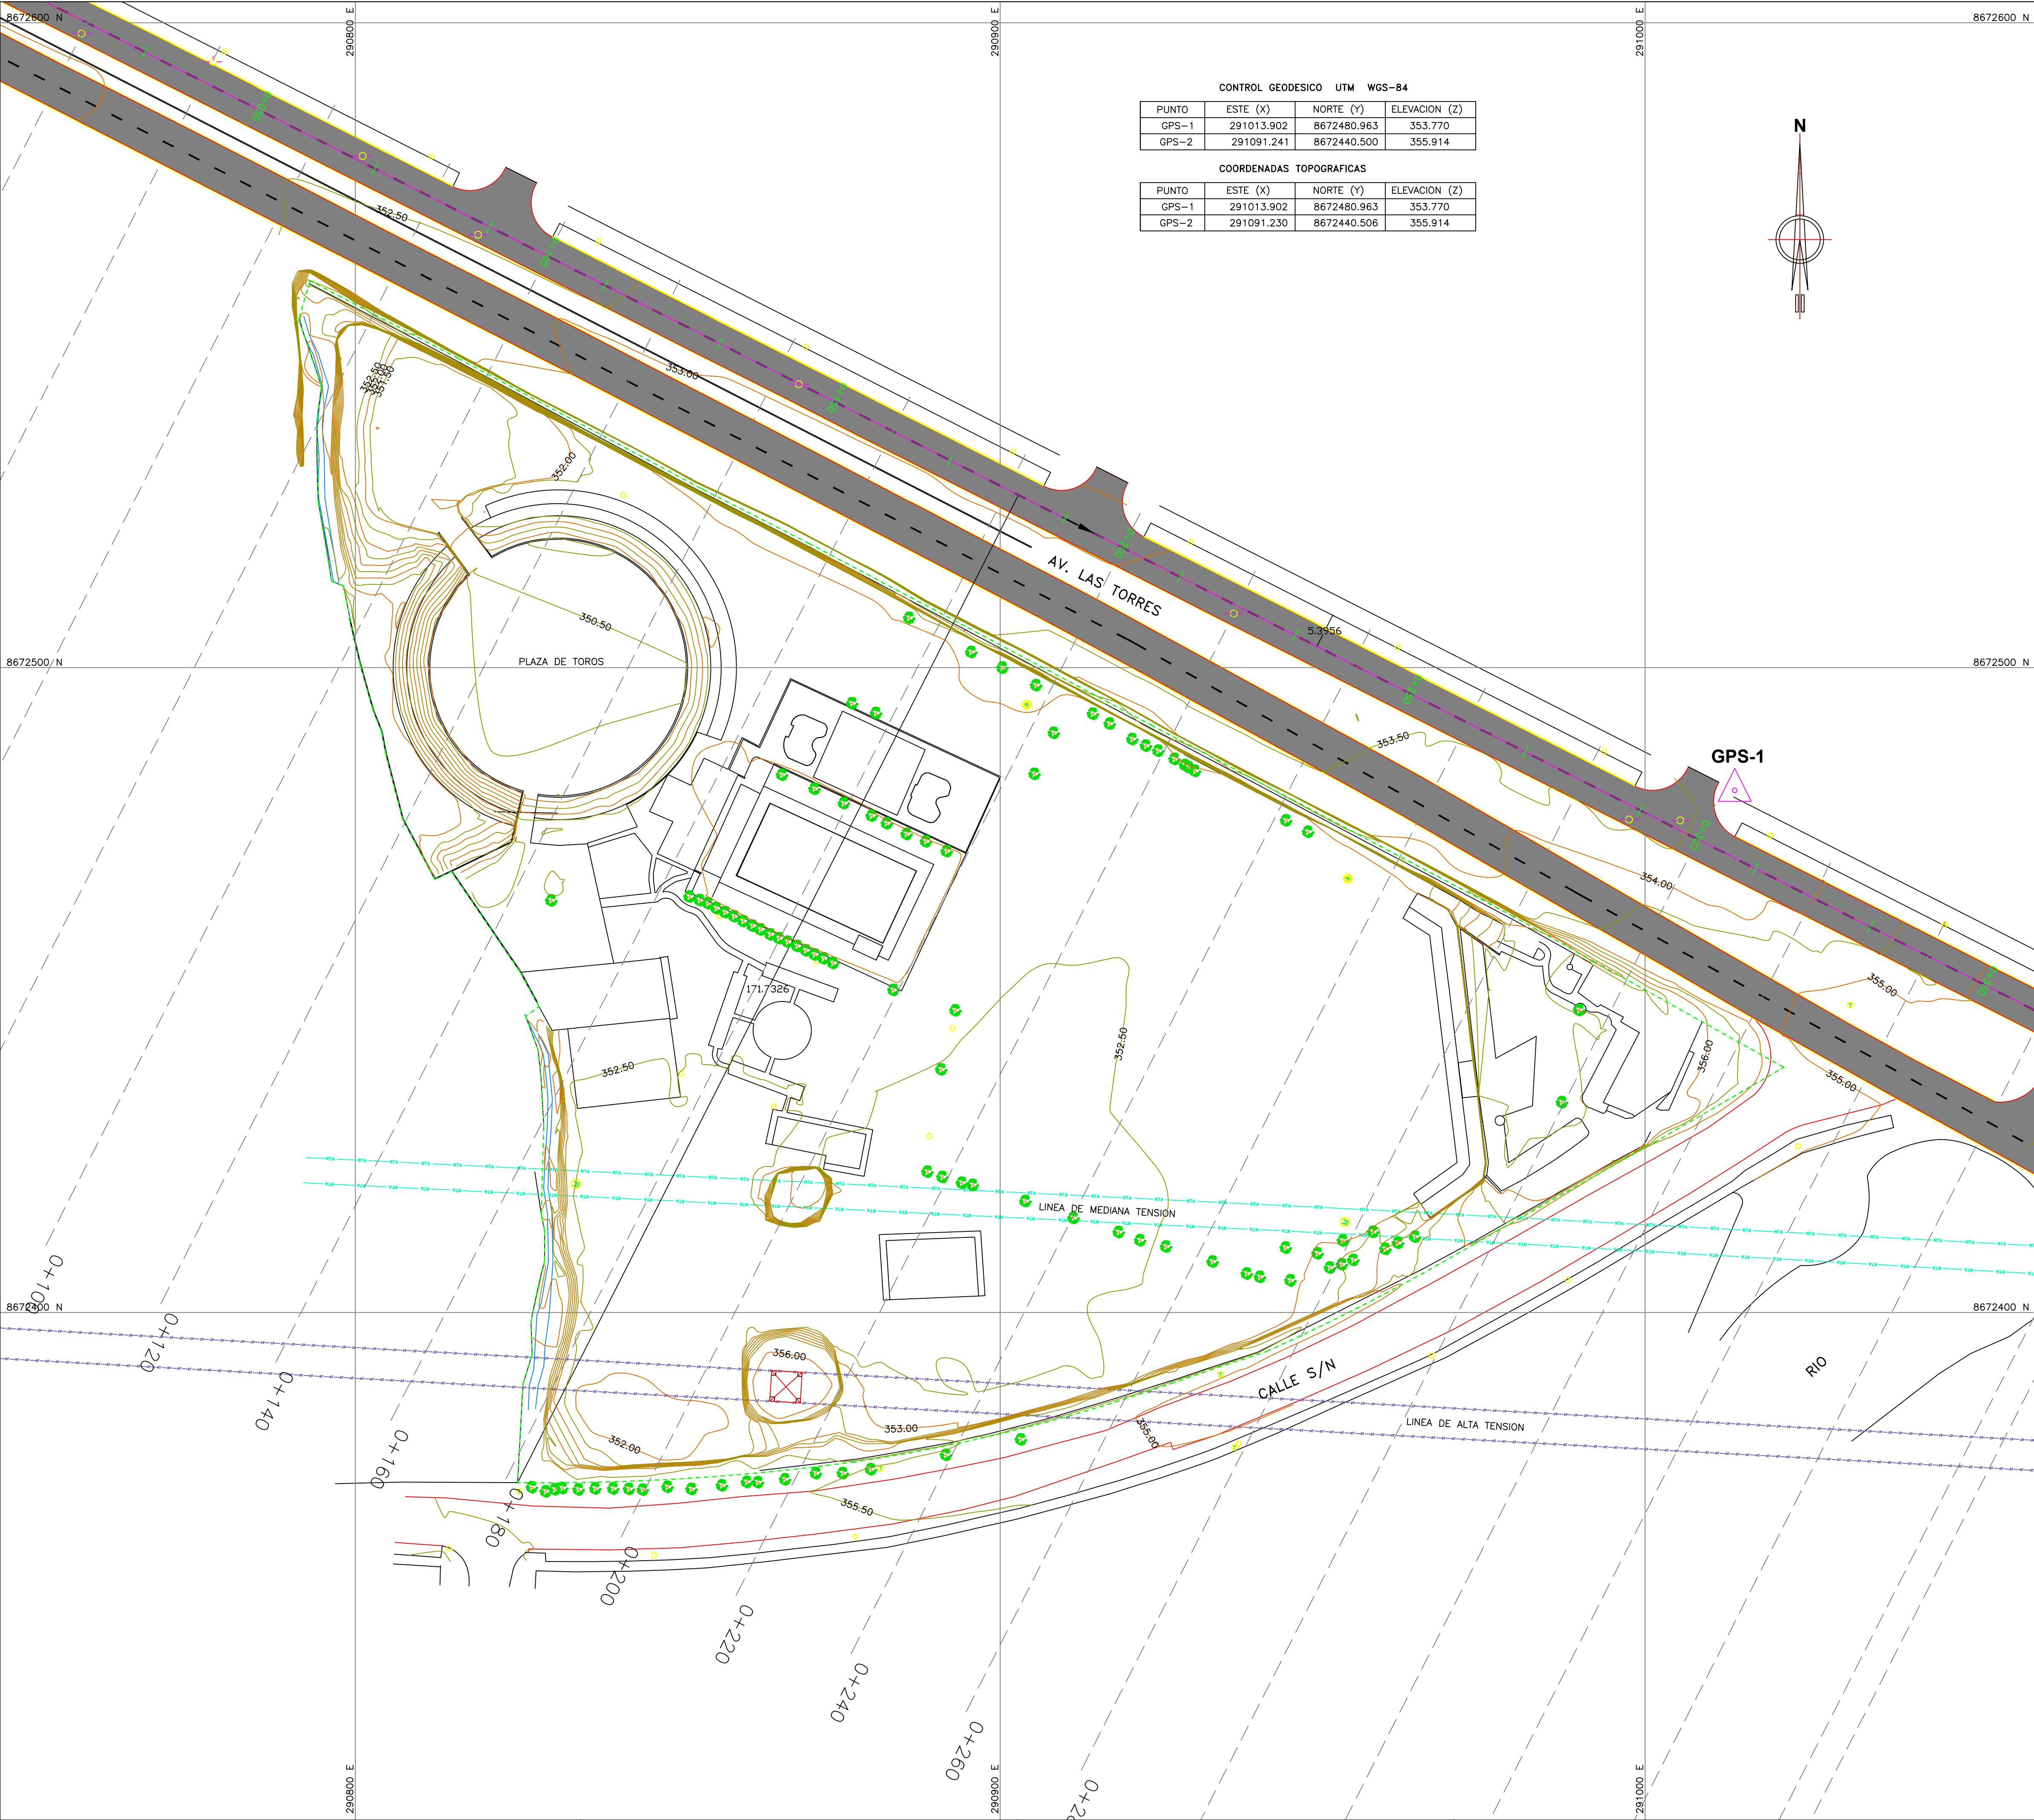


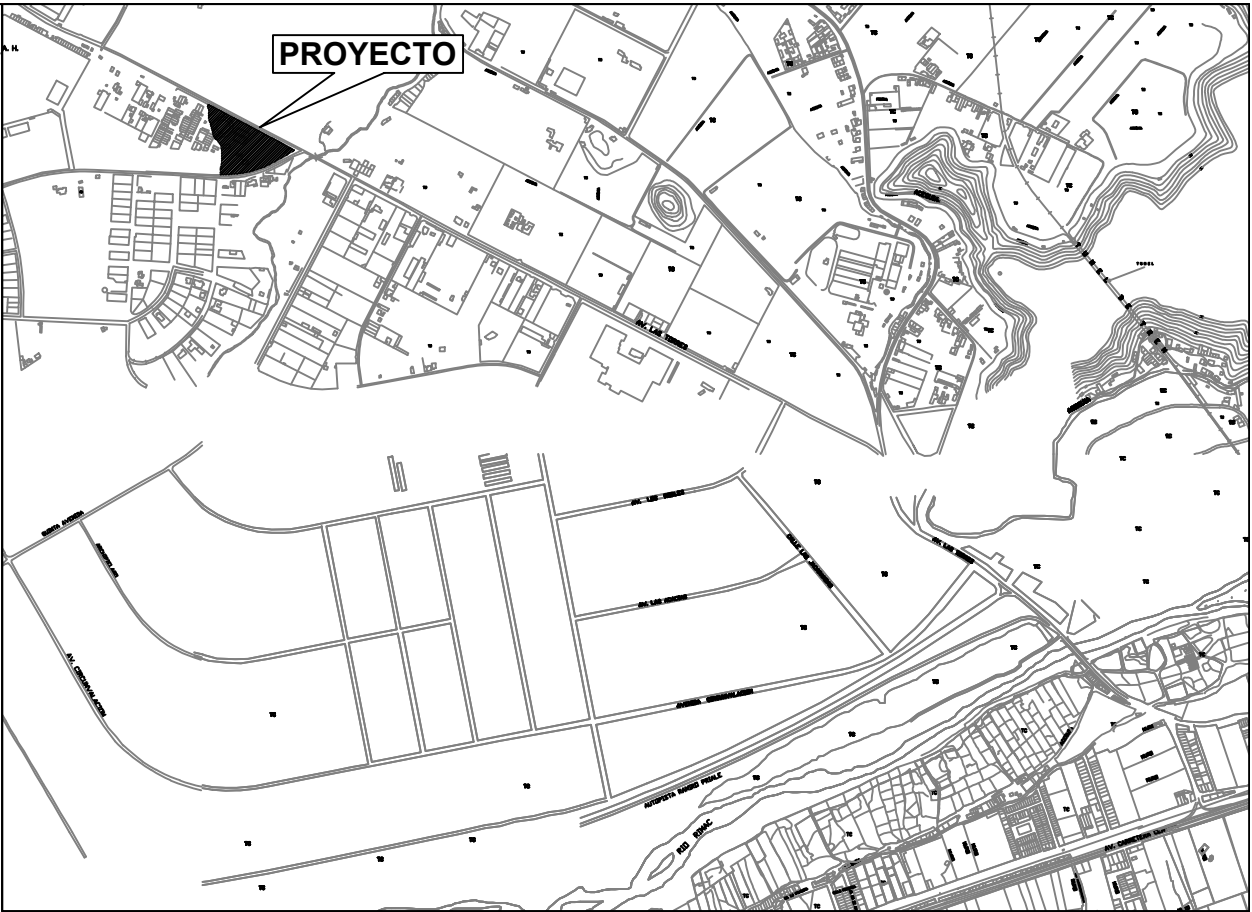

CONTROL GEODESICO UTM WGS-84			
PUNTO	ESTE (X)	NORTE (Y)	ELEVACION (Z)
GPS-1	291013.902	8672480.963	353.770
GPS-2	291091.241	8672440.500	355.914

COORDENADAS TOPOGRAFICAS			
PUNTO	ESTE (X)	NORTE (Y)	ELEVACION (Z)
GPS-1	291013.902	8672480.963	353.770
GPS-2	291091.230	8672440.506	355.914

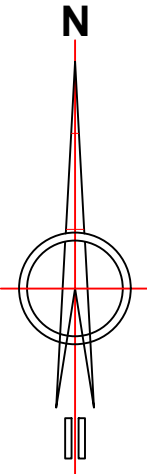

UBICACION
ESCALA 1/30,000

LEYENDA

	CURVA MAYOR
	CURVA MENOR
	PISTA ASFALTADA
	POZO A TIERRA
	POSTE LUZ
	POSTE TELEFONICO
	SUB ESTACION
	BUZON DESAGUE
	BUZON TELEFONICO
	POSTE DE MEDIA TENCION
	BM
	CONTROL TOPOGRAFICOS

REV. N°	FECHA	DESCRIPCION	REVISO	APROBO
SOLICITANTE: INVERSIONES EL PINO S.A.				
PLANO: TOPOGRAFICO			PLANO N°: PP-01	
			FECHA: AGOS-2012	
DEPARTAMENTO: LIMA			ESCALA: 1/500	
DISTRITO: LURIGANCHO CHOSICA			SISTEMA: WGS-84	
PROVINCIA: LIMA			ZONA: AV. LAS TORRES	

